


SIPTP SCREW (W/ WASHER) 1 1/2"
LONGER THAN PANEL THICKNESS
SEE ENGINEERING DATA FOR
SPACING REQUIREMENTS

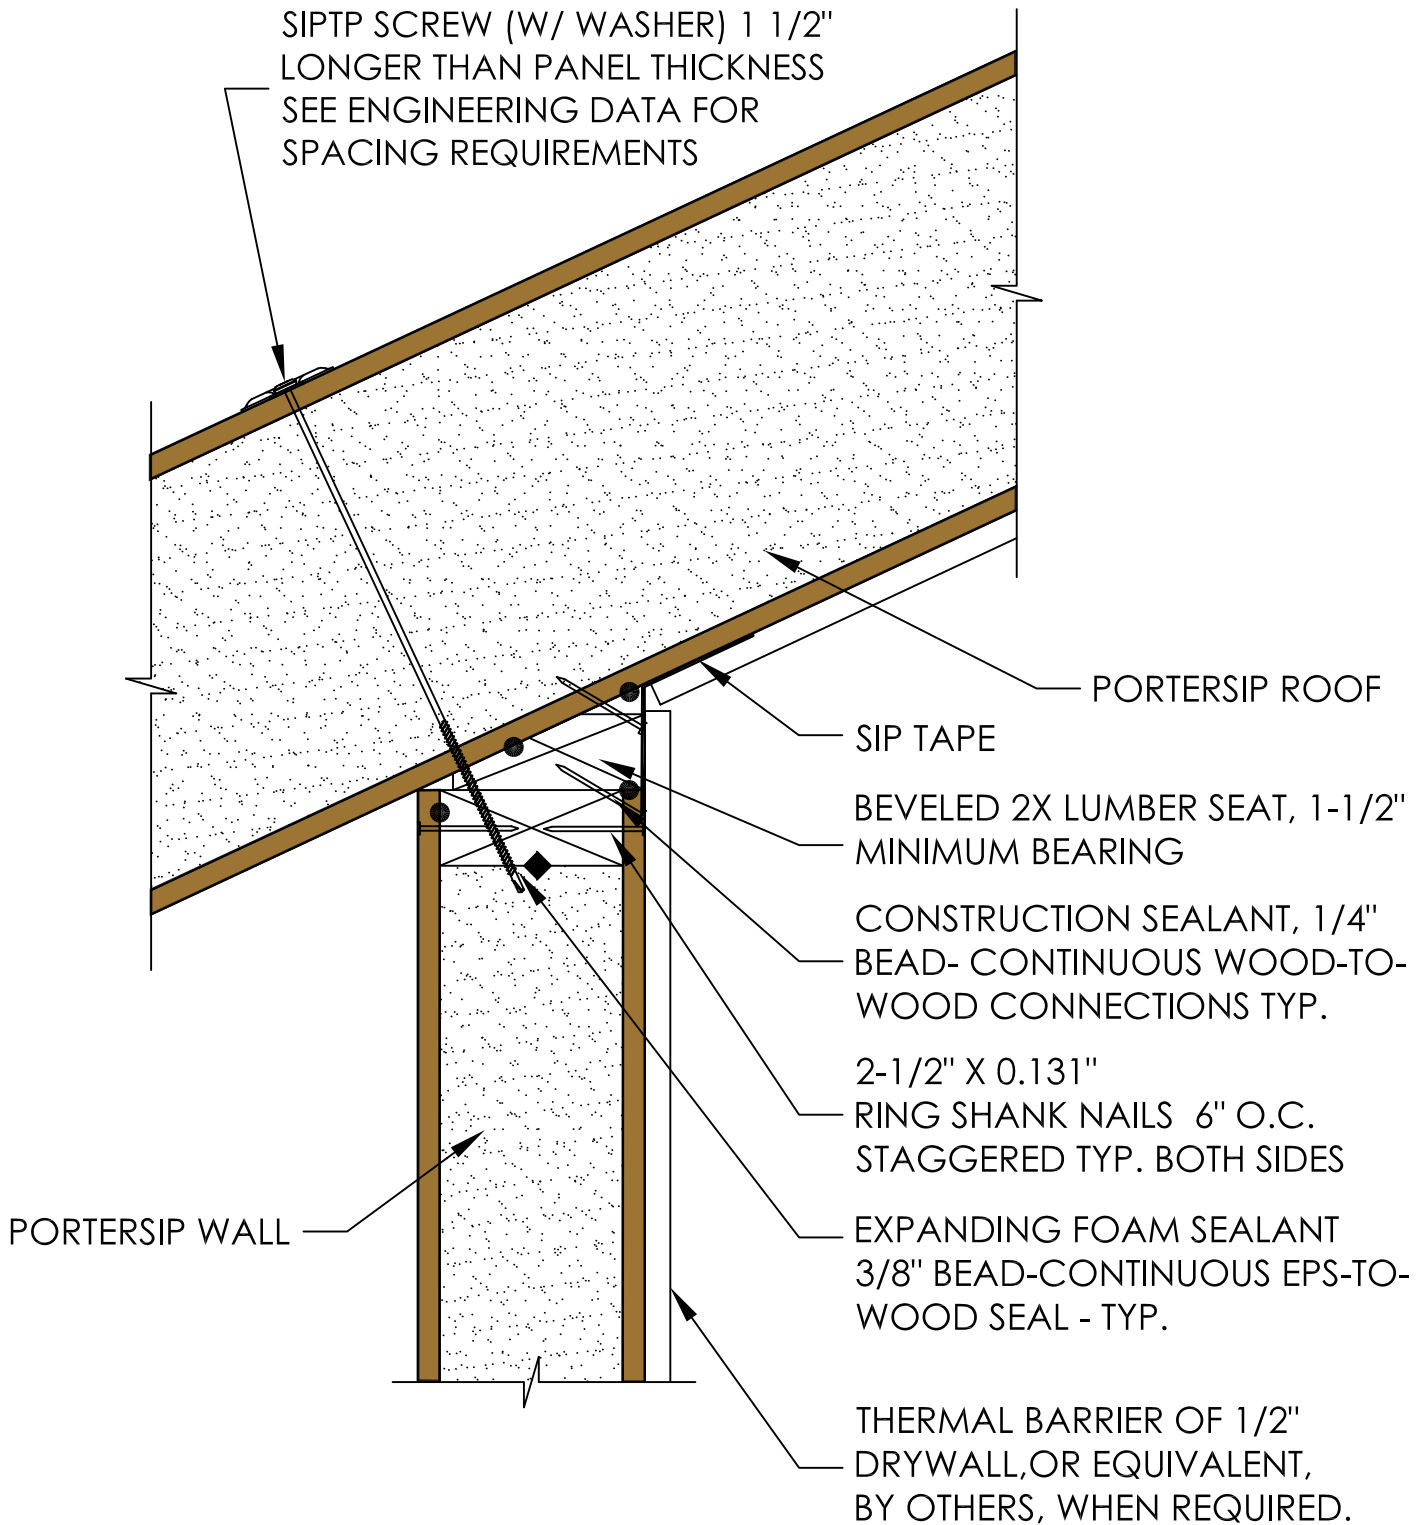

PORTERSIP ROOF

SIP TAPE

BEVELED 2X LUMBER SEAT, 1-1/2"
MINIMUM BEARING

CONSTRUCTION SEALANT, 1/4"
BEAD- CONTINUOUS WOOD-TO-
WOOD CONNECTIONS TYP.

2-1/2" X 0.131"
RING SHANK NAILS 6" O.C.
STAGGERED TYP. BOTH SIDES

EXPANDING FOAM SEALANT
3/8" BEAD-CONTINUOUS EPS-TO-
WOOD SEAL - TYP.

THERMAL BARRIER OF 1/2"
DRYWALL, OR EQUIVALENT,
BY OTHERS, WHEN REQUIRED.

PORTERSIP WALL

ALL FASTENERS SHOWN ARE MINIMUM REQUIREMENTS AND MAY BE CHANGED BY THE ENGINEER OF RECORD TO MEET DESIGN REQUIREMENTS.

CONSTRUCTION DETAILS MAY SHOW ITEMS THAT ARE NOT SUPPLIED BY PORTERCORP. FASTENING OF MATERIALS NOT SUPPLIED BY PORTERCORP IS THE RESPONSIBILITY OF THE INSTALLER. PLEASE CONTACT YOUR SALES REPRESENTATIVE IF YOU HAVE ANY QUESTIONS ABOUT YOUR ORDER.

SIP TAPE IS APPLIED TO THE PREDOMINANTLY WARM SIDE OF THE JOINT. INSIDE IN NORTHERN, COLDER CLIMATES; OUTSIDE IN SOUTHERN, WARMER CLIMATES.

UNLESS OTHERWISE NOTED, ANY AND ALL LUMBER AND ENGINEERED LUMBER TO BE PROVIDED BY OTHERS.

SIP INSTALLER IS RESPONSIBLE FOR THE PROPER INSTALLATION OF PANELS. THIS IS AN ENGINEERED SYSTEM. FAILURE TO FOLLOW ALL CONSTRUCTION DETAILS AND INFORMATION IN FASTENER SCHEDULE WILL VOID THE PORTERSIP WARRANTY. PLEASE CONTACT PORTERCORP WITH ANY QUESTIONS.

PORTERcorp

Manufacturers of PorterSIPS®

4240 N. 136th Ave phone. 616.399.1963
Holland, MI 49424 fax. 616.928.0076

R-6

ROOF-TO-WALL CONNECTION
PITCHED ROOF - BEVELED SEAT

CONFIDENTIAL DRAWING INFORMATION CONTAINED HEREIN IS THE PROPERTY OF PORTERCORP. DRAWING IS NOT TO BE COPIED OR DISCLOSED TO OTHERS WITHOUT THE CONSENT OF PORTERCORP.